


# ROGERS ROAD CULVERT REPLACEMENT

Westford, VT



1. EXISTING CONDITIONS PLAN
2. SITE PLAN
3. PROFILE
4. DETAILS
5. DETAILS

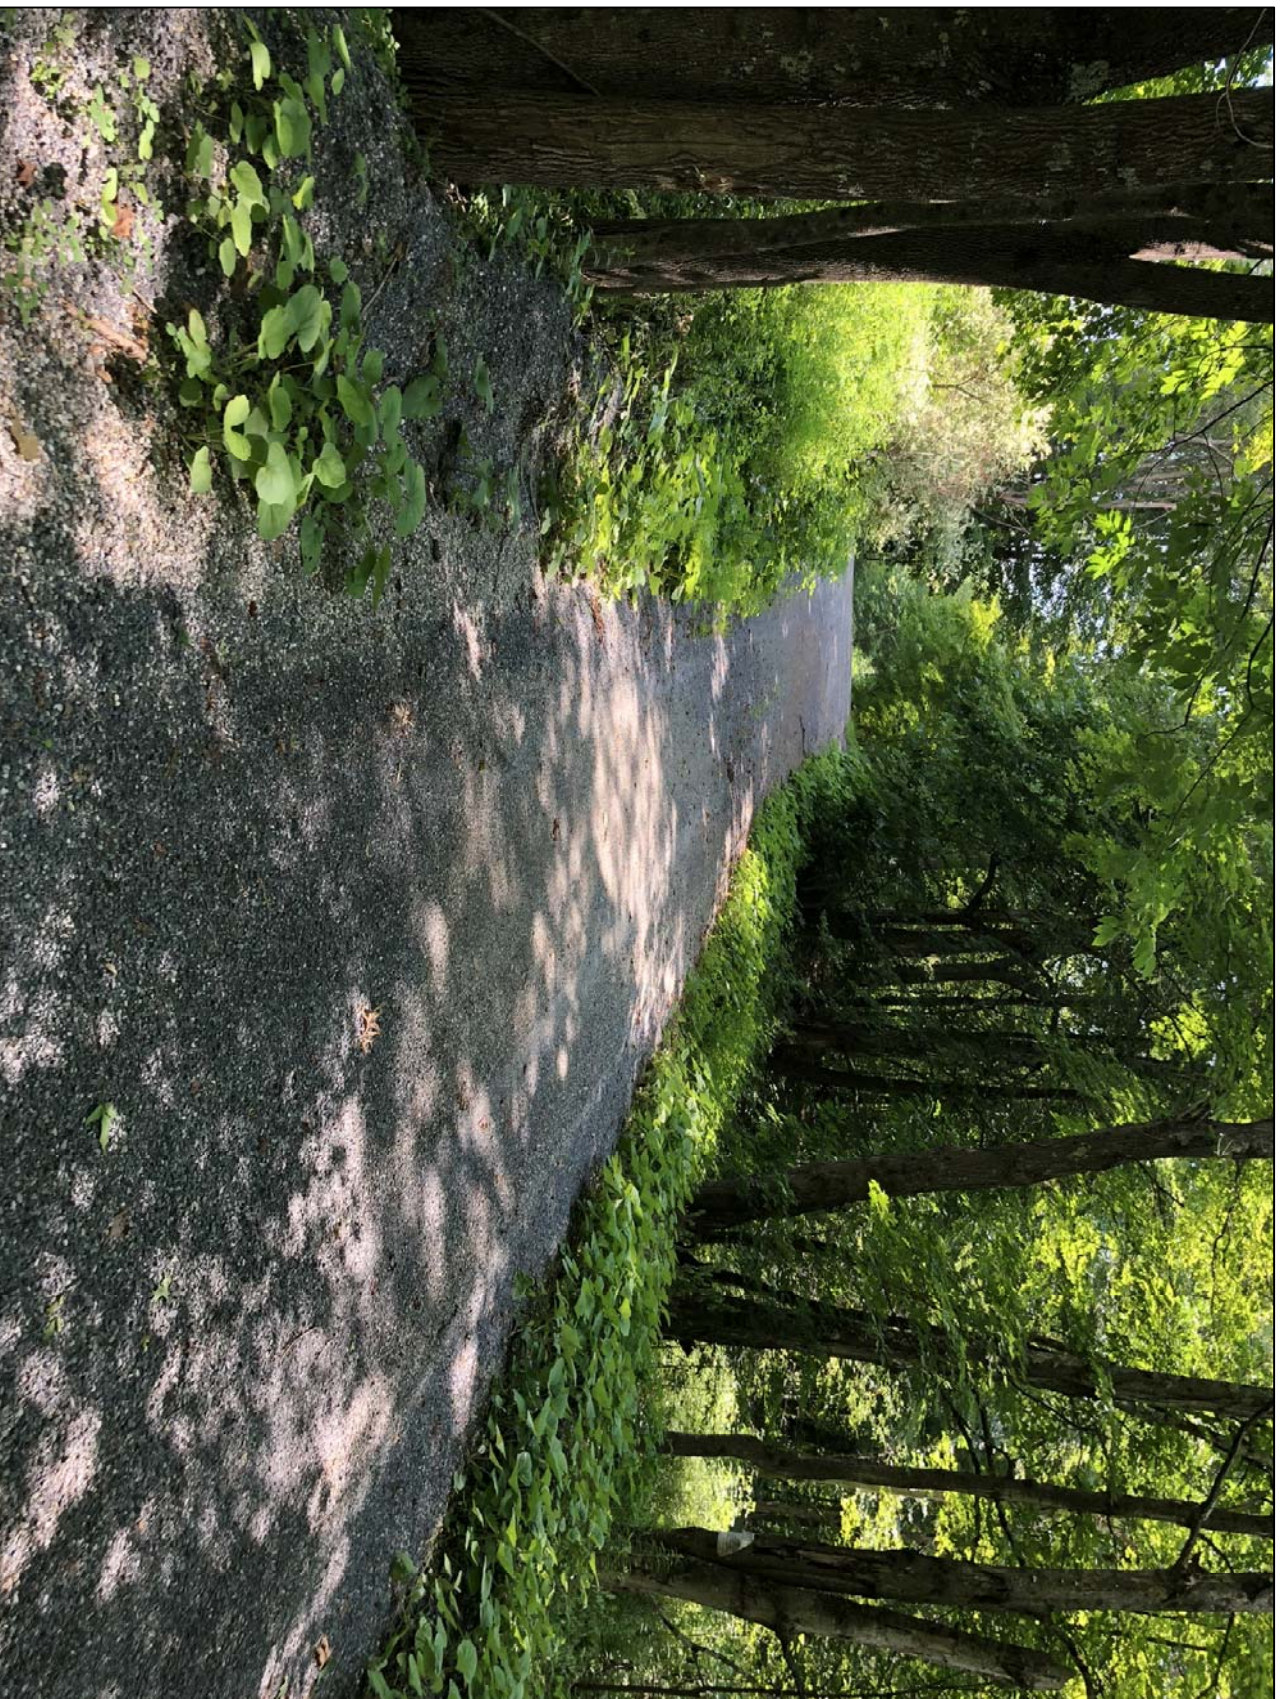

ROGERS ROAD LOOKING EAST



INLET END - EXISTING CULVERT



OUTLET END - EXISTING CULVERT

SURVEY	<input type="checkbox"/> RECORD DRAWING	<input type="checkbox"/> INSTRUMENTARY	DATE
DESIGN	<input checked="" type="checkbox"/> FINAL	<input type="checkbox"/> PRE-APPLICATION	12/15/19
DRAWN	O'LEARY-BURKE		2019-01-08
BY	CIVIL ASSOCIATES, PLC		FILE
CHECKED	Westford, VT		W-2
SCALE	AS-SHOWN		PLAN SHEET #
SCALE	AS-SHOWN		T
O'LEARY-BURKE CIVIL ASSOCIATES, PLC 17 CORPORATE DR. WESTFORD, VT 05091 PHONE: 802-338-8889 FAX: 802-338-8890 EMAIL: OFFICE@OLEARYBURKE.COM			ROGERS ROAD CULVERT REPLACEMENT Westford, VT TITLE SHEET