


DATUM ELEV
685.00

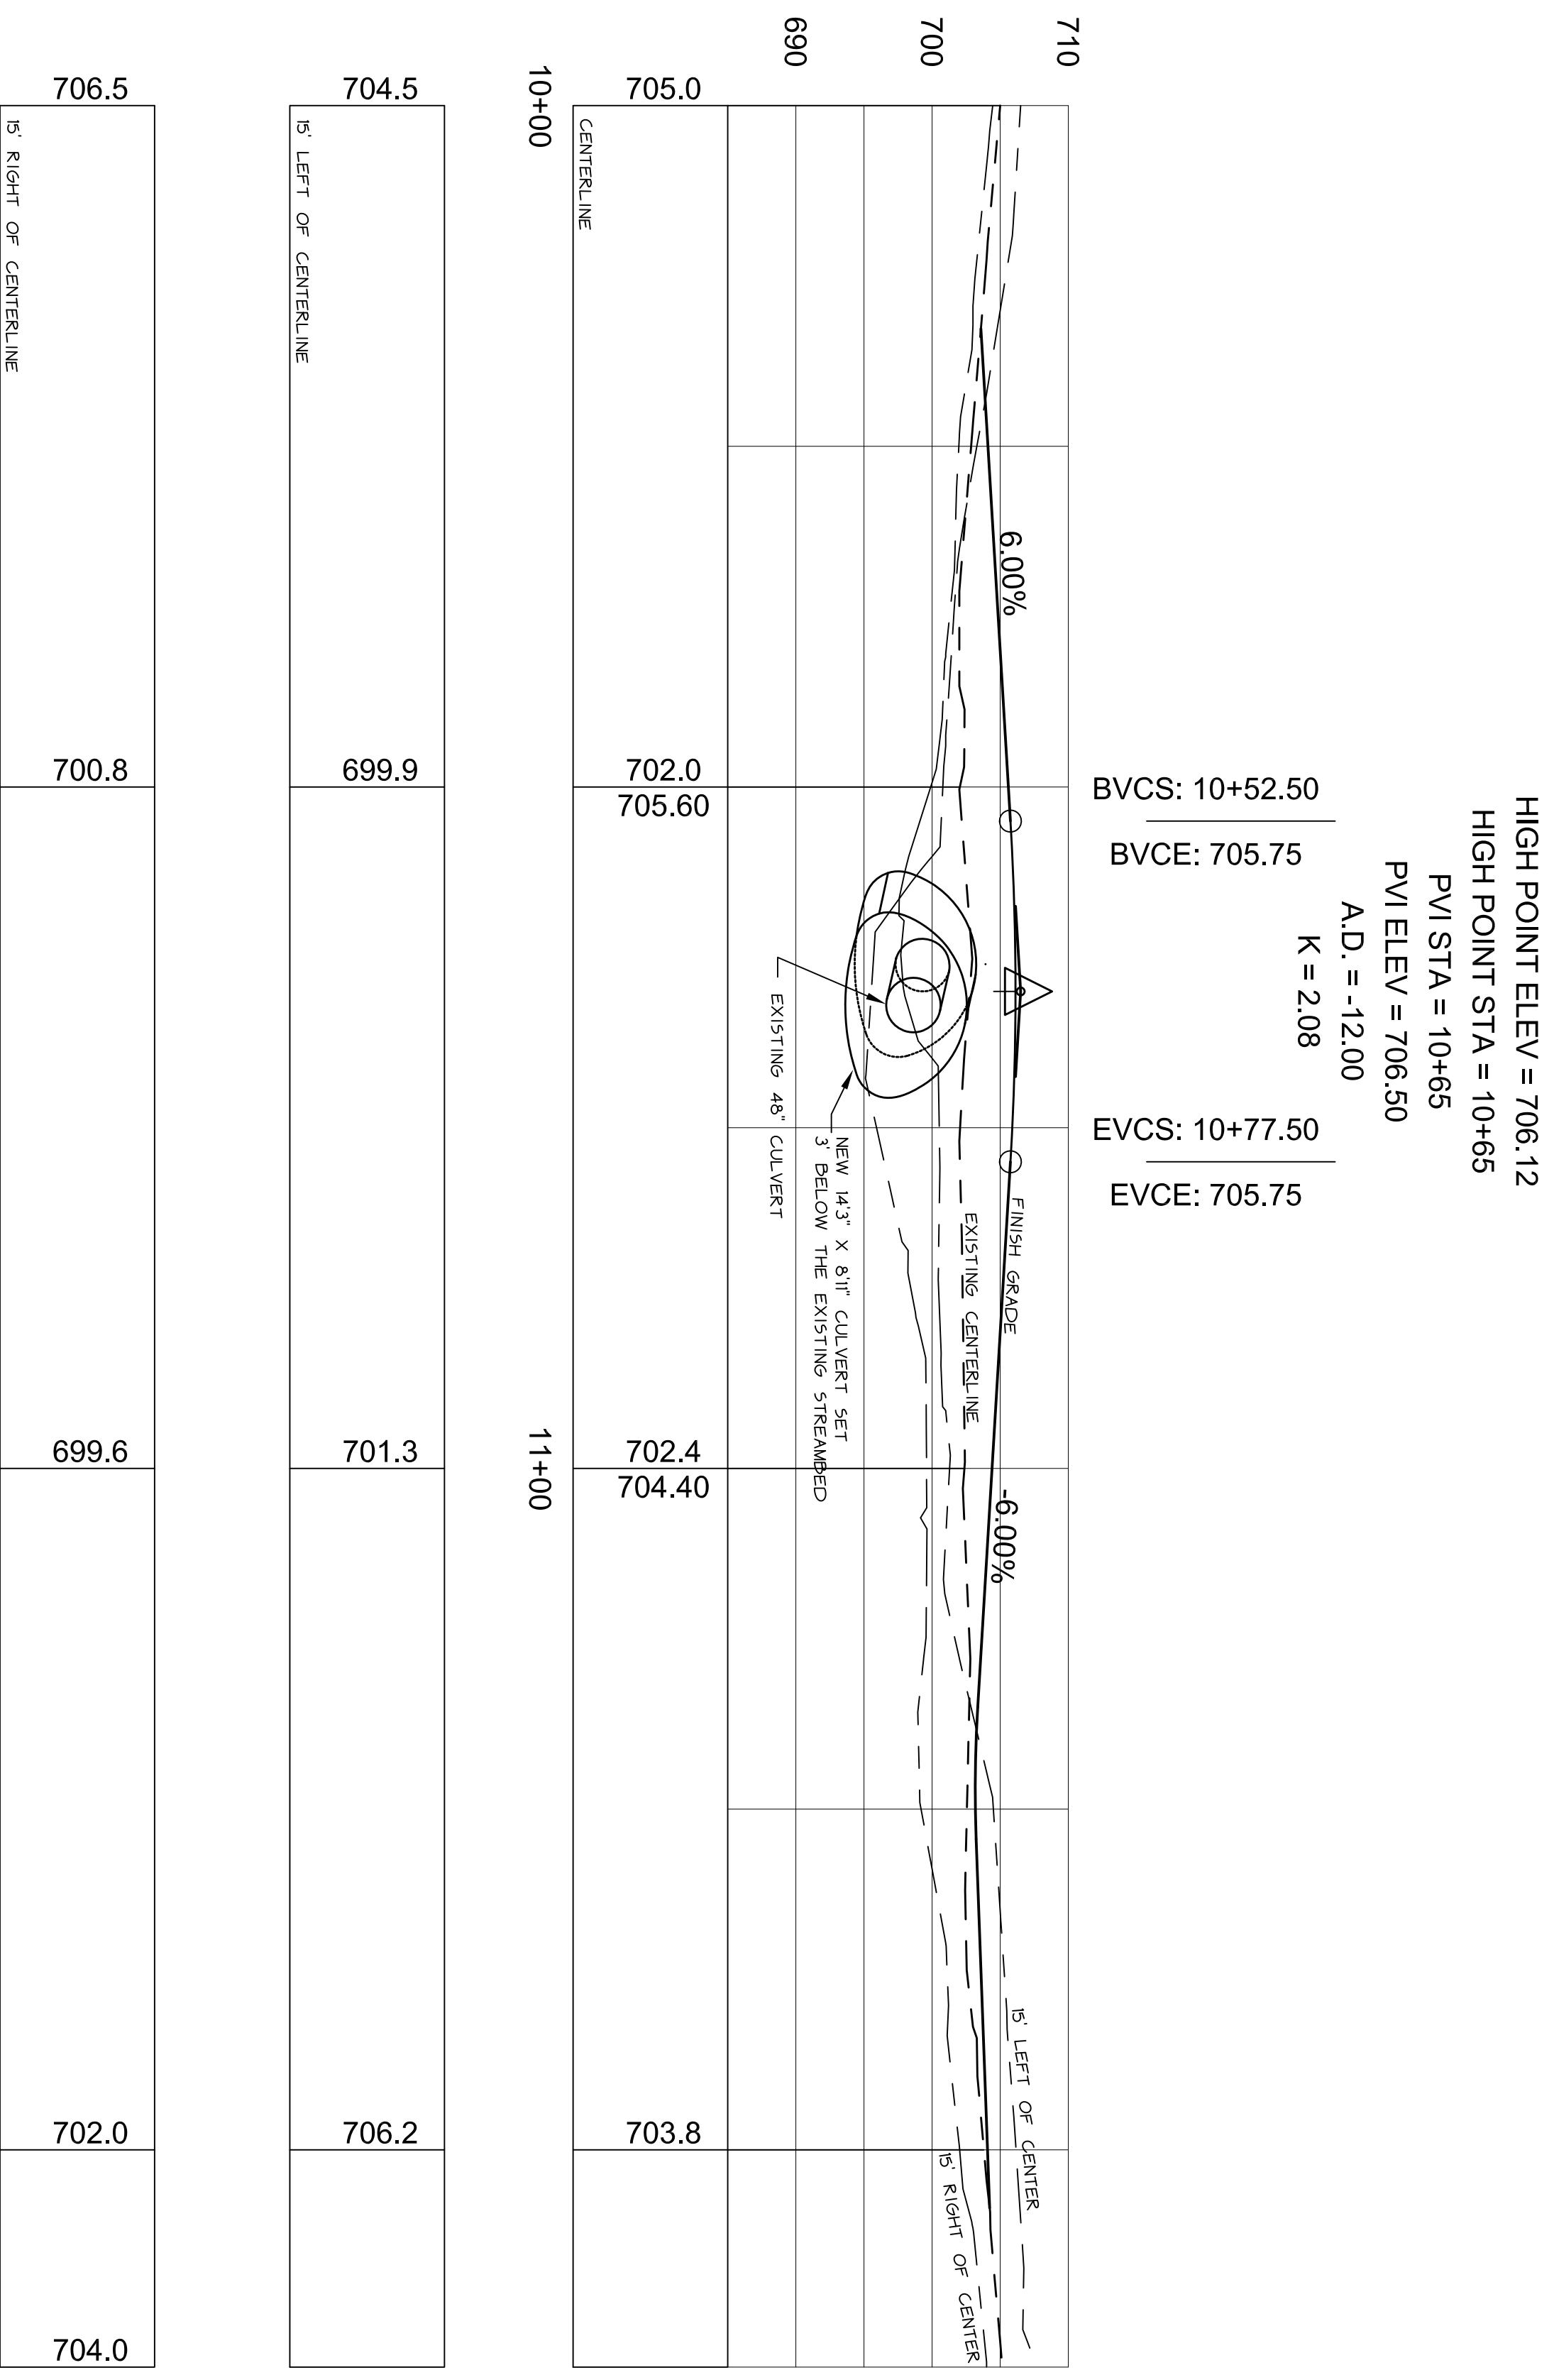

704.5	699.9	701.3	706.2
706.5	700.8	699.6	702.0
704.0	702.0	704.0	704.0

DATE	12/15/19
FILE	2019-01-08
WZ	
PLAN SHEET #	3
ROGERS ROAD CULVERT REPLACEMENT WESTFORD, VT	
OLEARY-BURKE CIVIL ASSOCIATES, P.C. <small>73 CORNWALL ST WESTFORD, VT 05151 TEL: 802-889-8889 FAX: 802-889-8890 EMAIL: OLEARY@OLEARYBURKE.COM</small>	
SURVET DESIGNED BY DRAWN BY CHECKED BY PLO SCALE AS-SHOWN	<input type="checkbox"/> RECORD DRAWING <input checked="" type="checkbox"/> FINAL <input type="checkbox"/> INSTRUMENTAL <input type="checkbox"/> PRE-APPLICATION