


All reports, drawings, specifications, computer files, field data, notes and other documents and instruments prepared by the Consultant shall remain the property of the Consultant. The Consultant shall retain all common law, statutory and other reserved rights, including the copyright therein.

Ownership of Instruments of Service

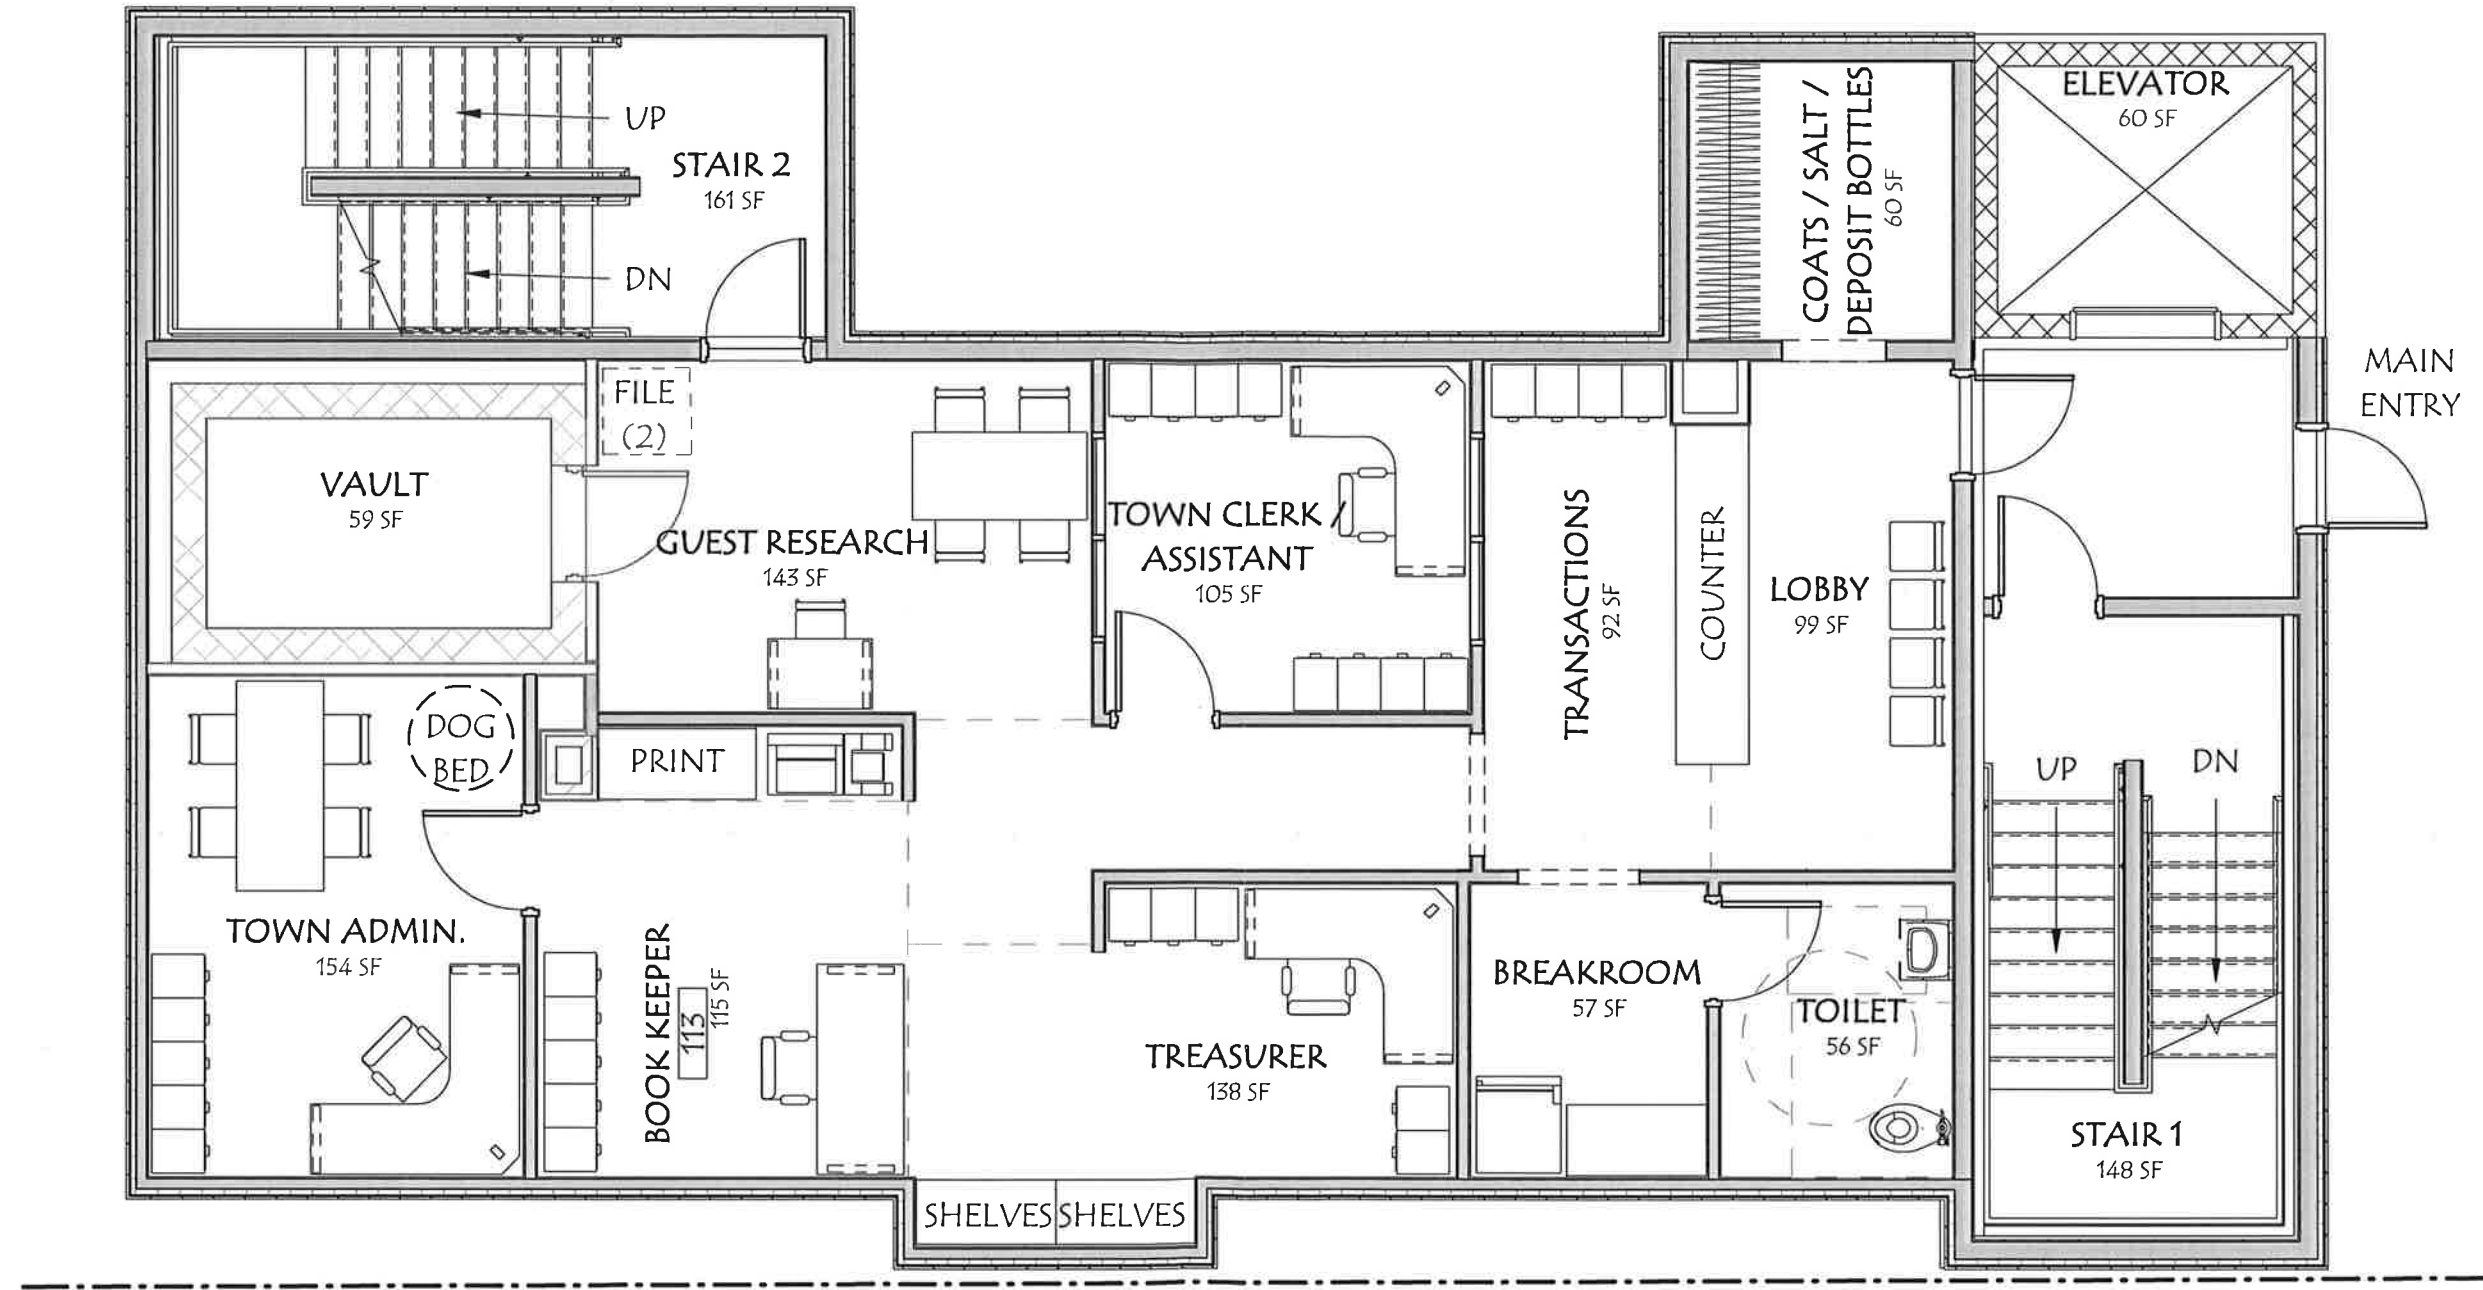

# TOWN OFFICE

1713 VT-128, WESTFORD, VT 05494


# RENOVATION FLOOR PLAN - LEVEL 1

MARCH 31, 2023



All reports, drawings, specifications, computer files, field data, notes and other documents and instruments prepared by the Consultant are instruments of service and shall remain the property of the Consultant. The Consultant shall retain all common law, statutory and other reserved rights, including the copyright therein.

Ownership of Instruments of Service

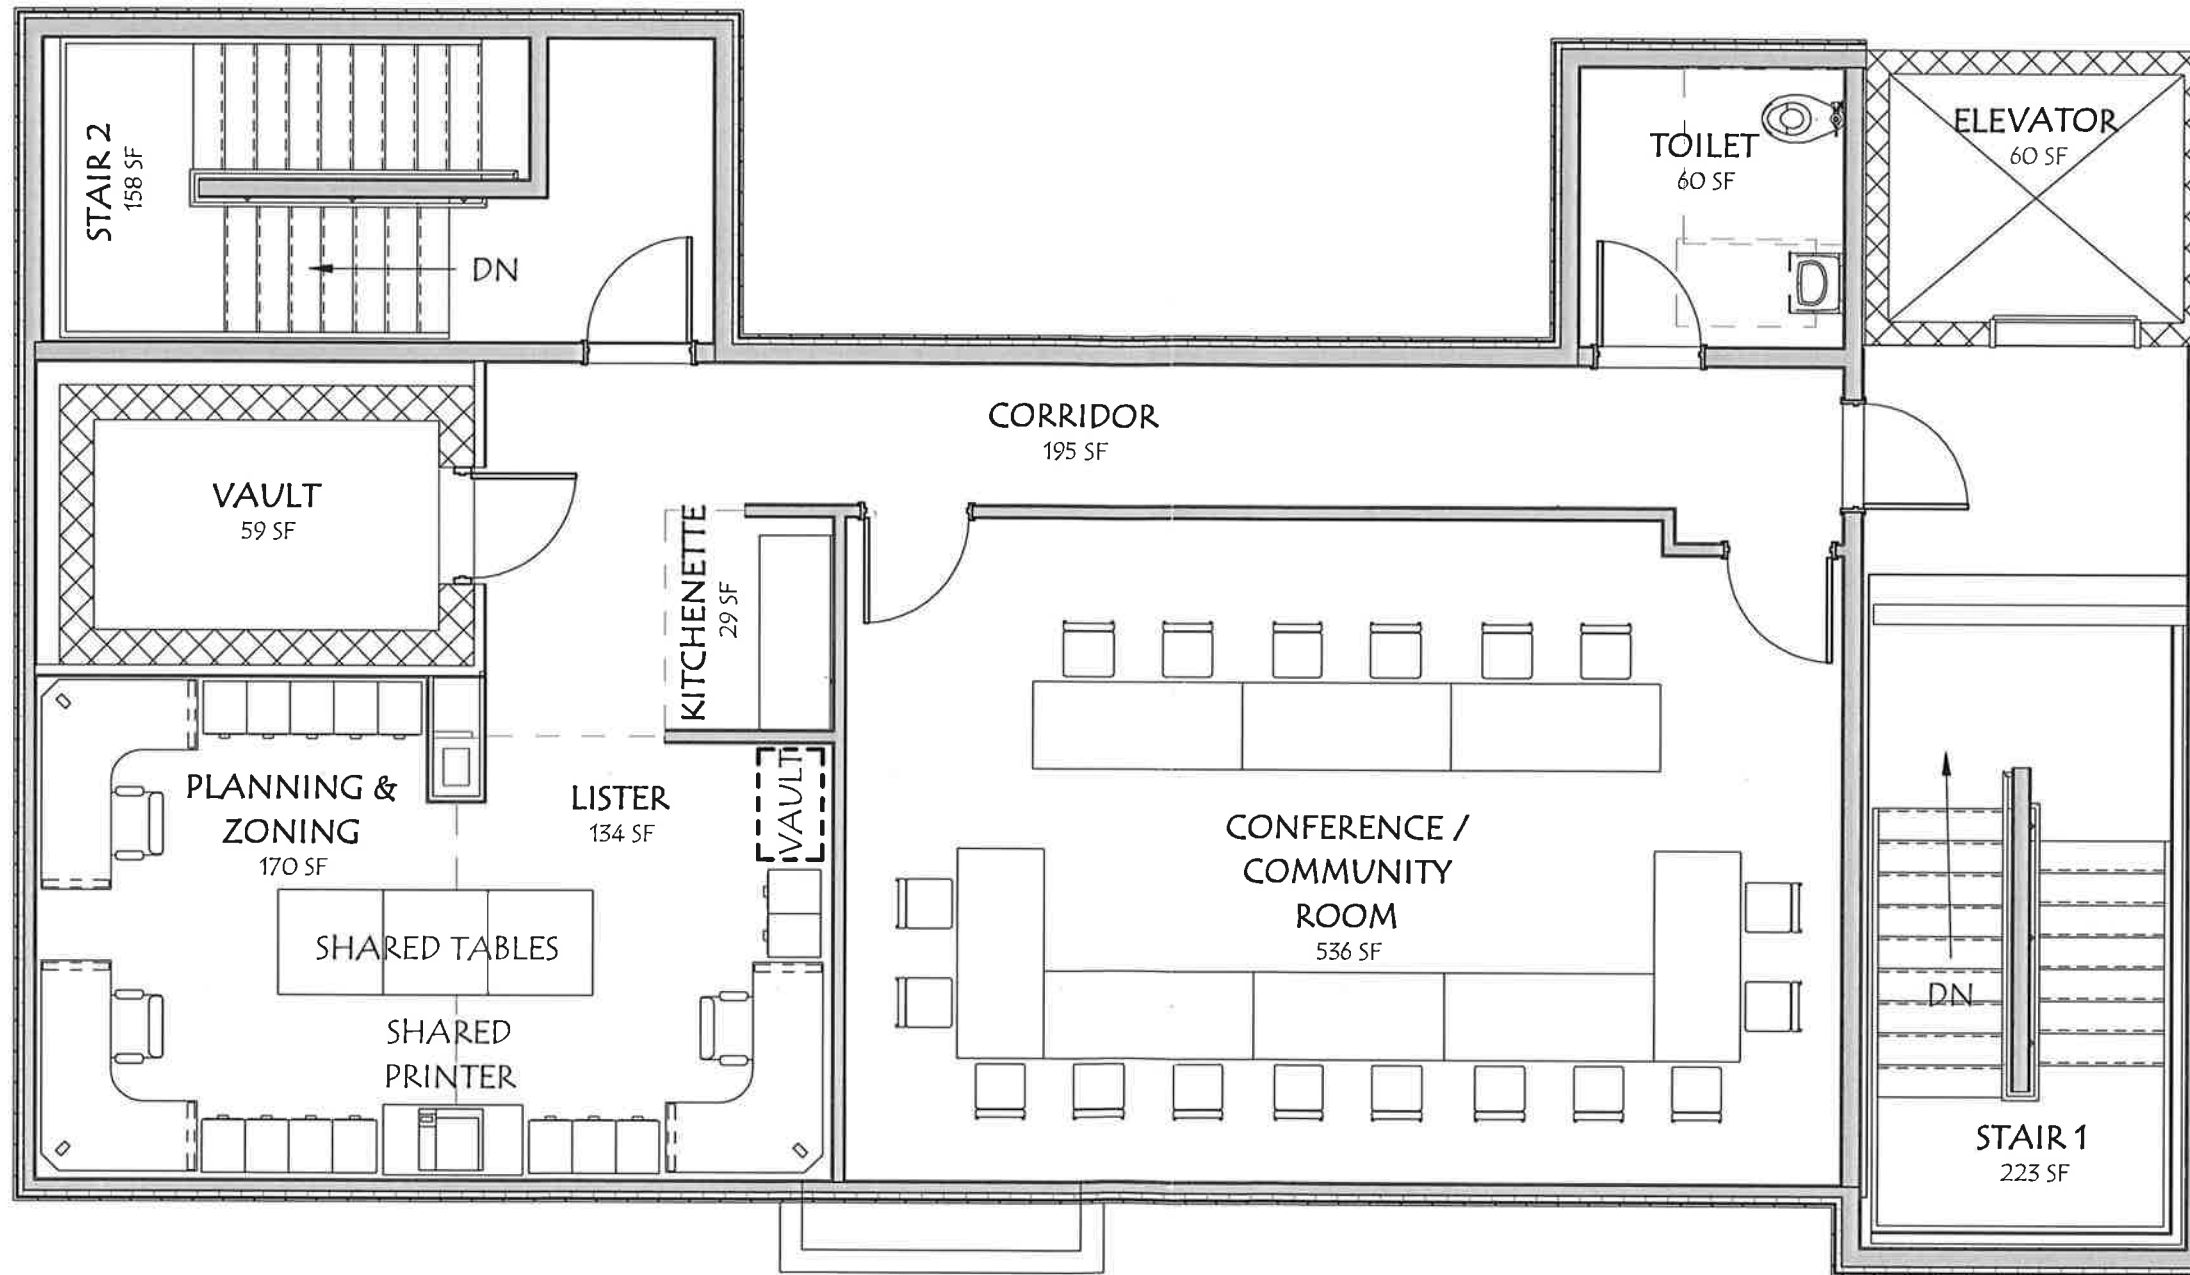


# TOWN OFFICE


1713 VT-128, WESTFORD, VT 05494

# RENOVATION FLOOR PLAN - LEVEL 2

MARCH 31, 2023

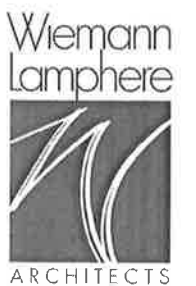

All reports, drawings, specifications, computer files, field data, notes and other documents and instruments prepared by the Consultant or instruments of service shall remain the property of the Consultant. The Consultant shall retain all common law, statutory and other reserved rights, including the copyright therein.

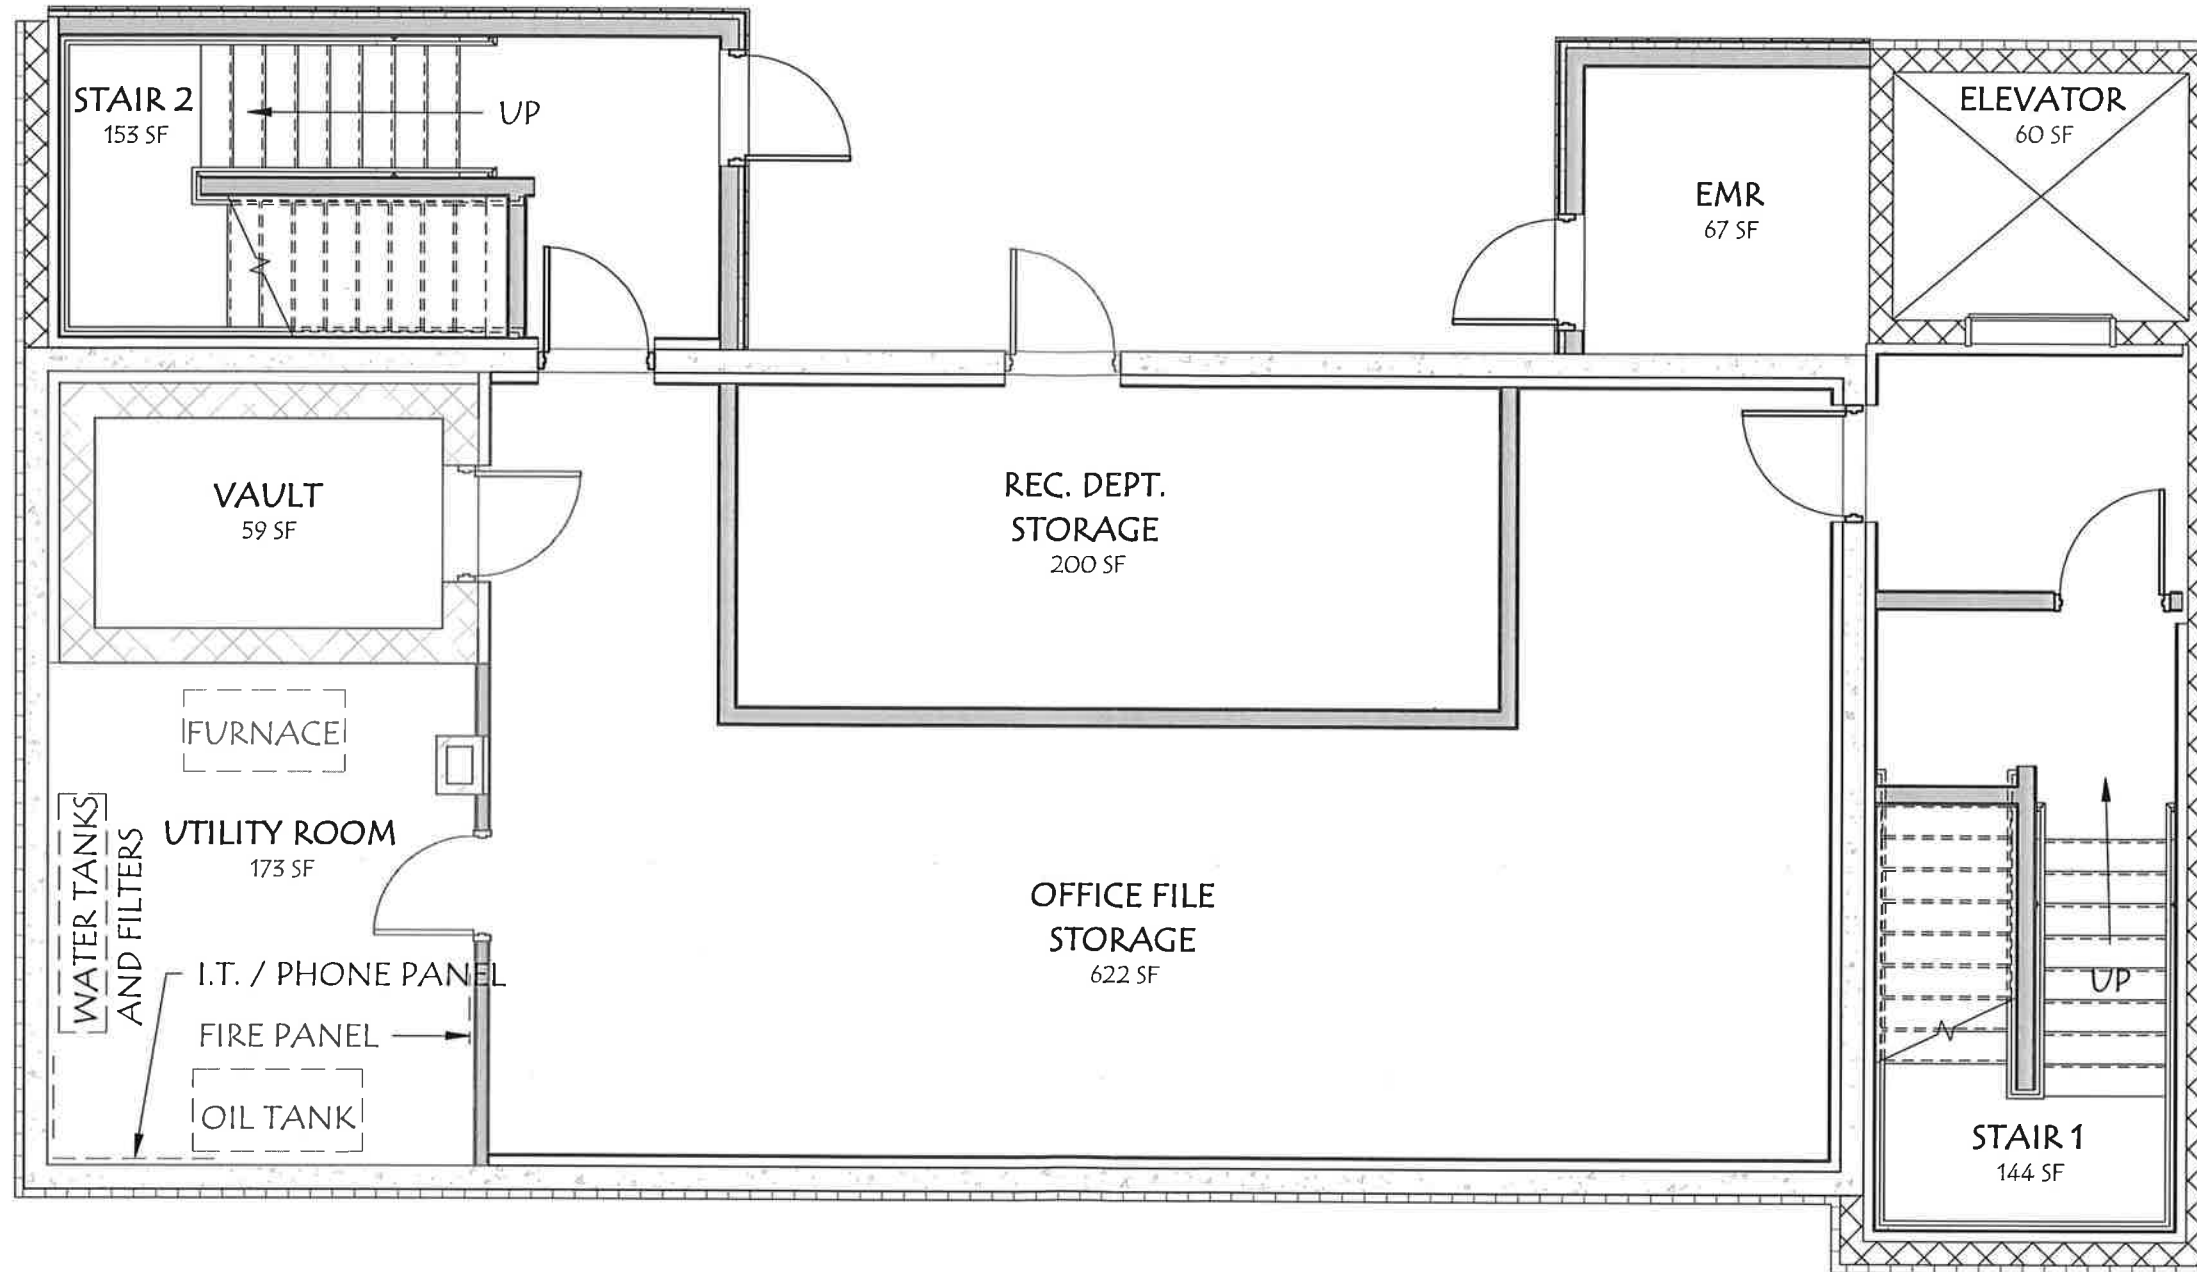

# TOWN OFFICE

1713 VT-128, WESTFORD, VT 05494

# RENOVATION FLOOR PLAN - BASEMENT

MARCH 31, 2023

