


All reports, drawings, specifications, computer files, field data, notes and other documents prepared by the Consultant are instruments of service and shall remain the property of the Consultant. The Consultant shall retain all common law, statutory and other reserved rights, including the copyright therein.

Ownership of Instruments of Service

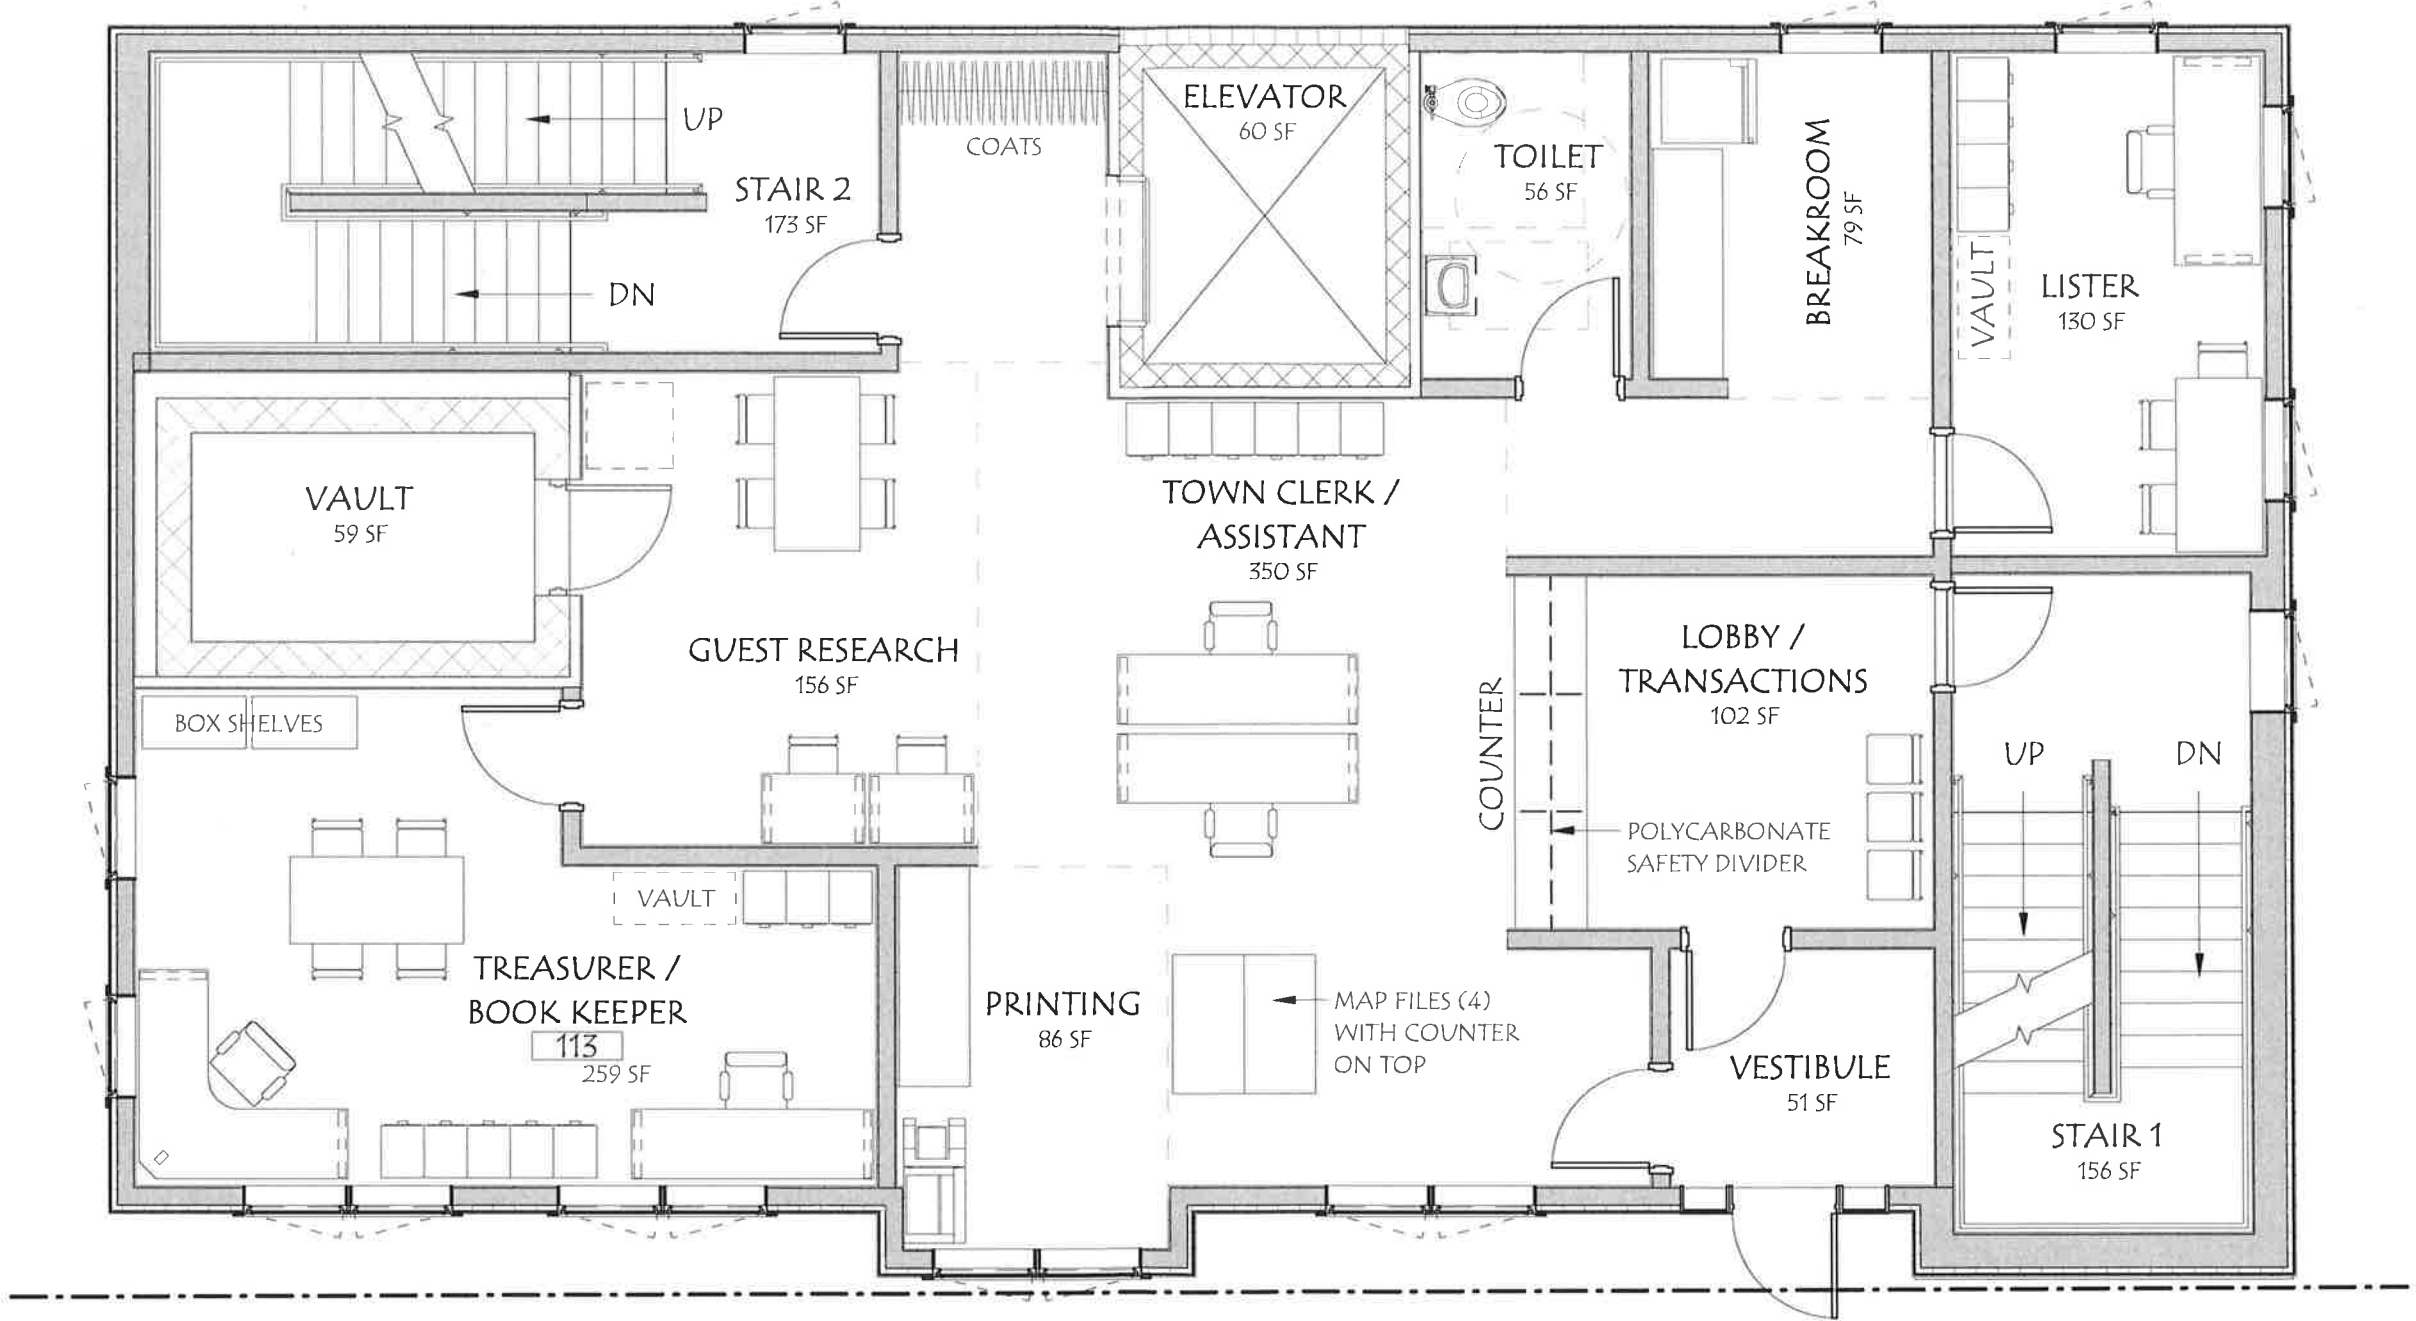


WESTFORD TOWN OFFICE


1713 VT-128, WESTFORD, VT 05494

RENOVATION FLOOR PLAN - LEVEL 1

MAY 25, 2023

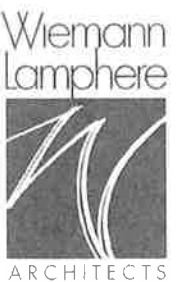

All reports, drawings, specifications, computer files, field data, notes and other documents and instruments prepared by the Consultant as instruments of service shall remain the property of the Consultant. The Consultant shall retain all common law, statutory and other reserved rights, including the copyright therein.

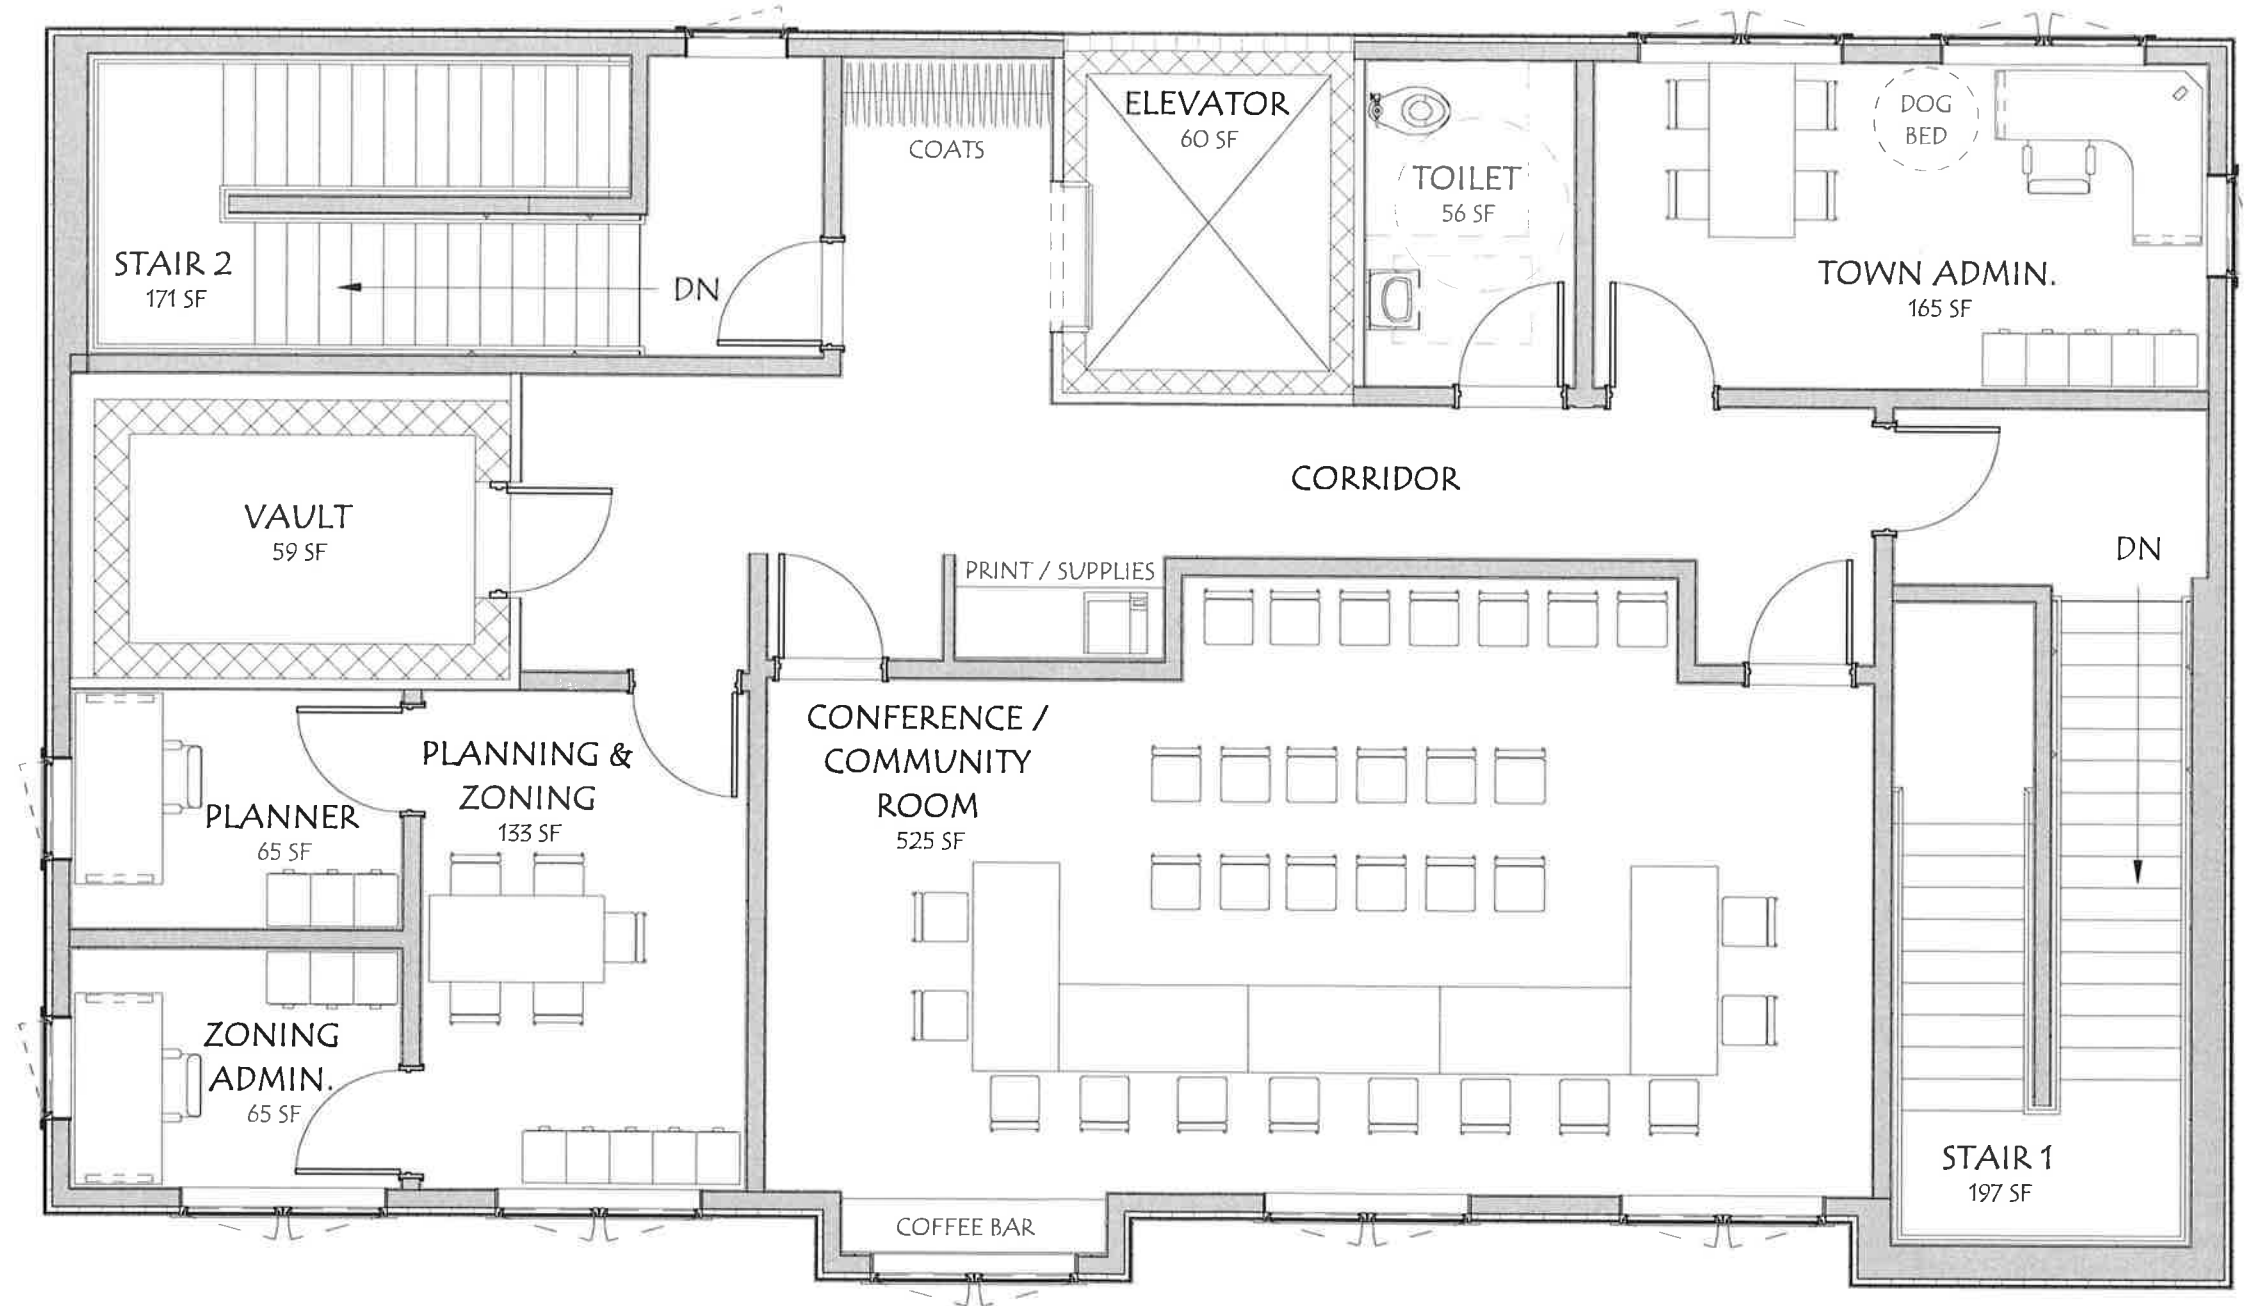


WESTFORD TOWN OFFICE

1713 VT-128, WESTFORD, VT 05494


RENOVATION FLOOR PLAN - LEVEL 2

MAY 25, 2023

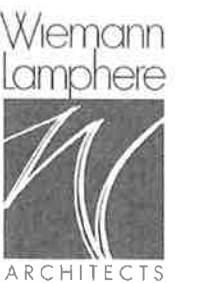

All reports, drawings, specifications, computer files, field data, notes and other documents and instruments prepared by the Consultant as instruments of service shall remain the property of the Consultant. The Consultant shall retain all common law, statutory and other reserved rights, including the copyright therein.

Ownership of Instruments of Service

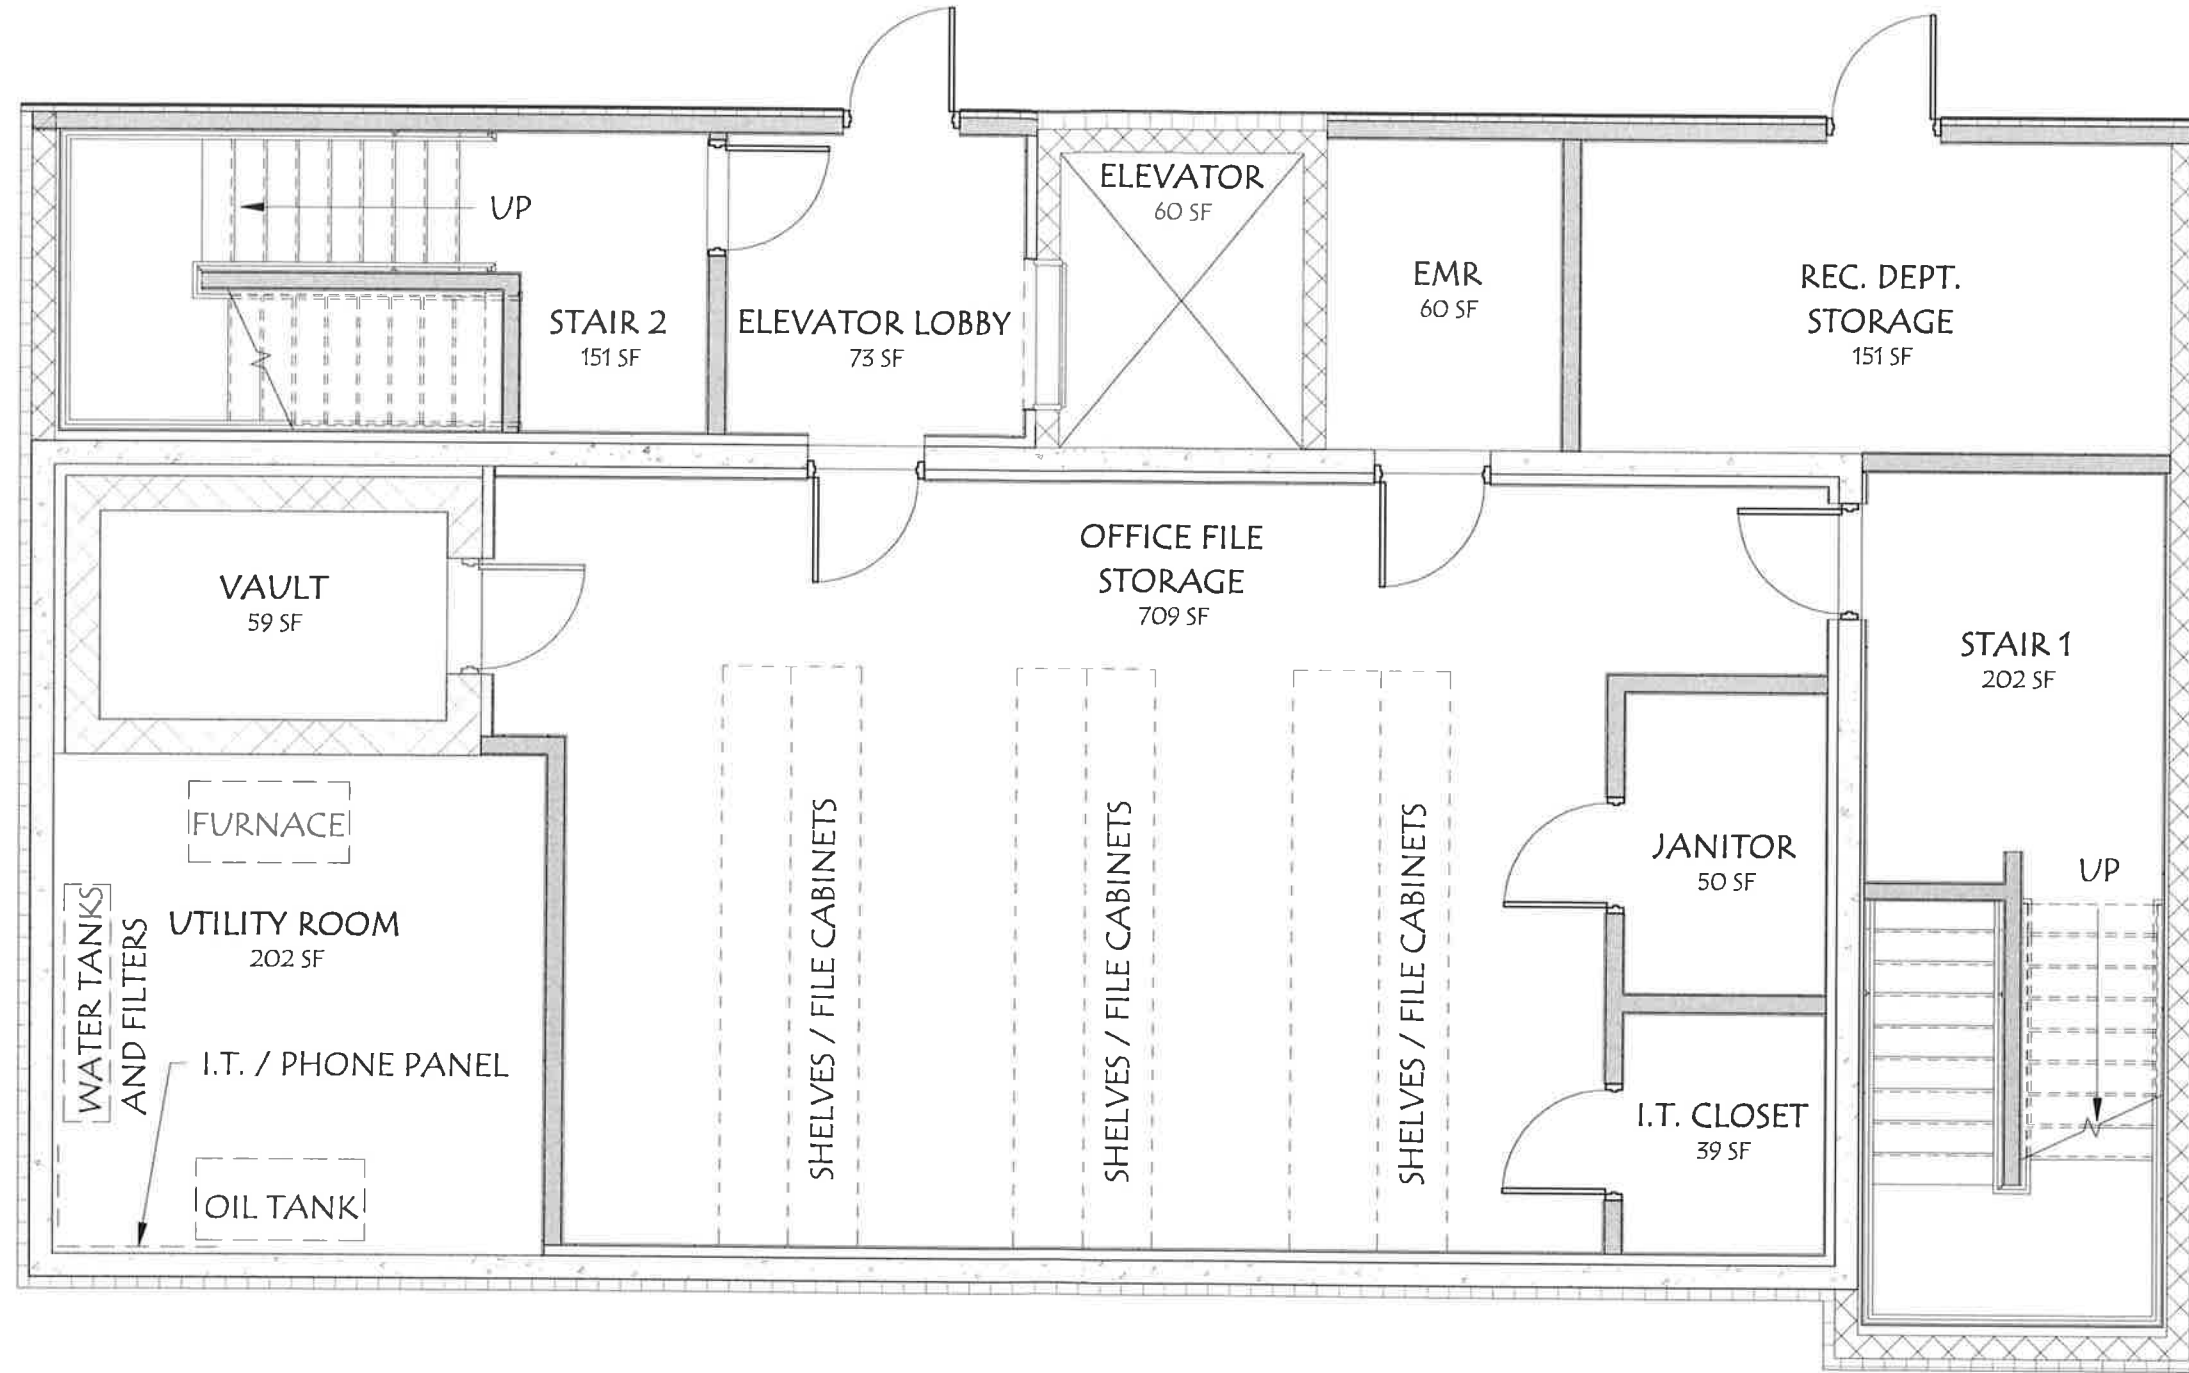

WESTFORD TOWN OFFICE

RENOVATION FLOOR PLAN - BASEMENT

1713 VT-128, WESTFORD, VT 05494

MAY 25, 2023

